


SCOALA CU 30 DE SALI DE CLASA  
 IN ORASUL BRAGADIRU, JUD. ILFOV

PLAN DE SITUATIE PE RIDICARE CADASTRALA Sc. 1:200

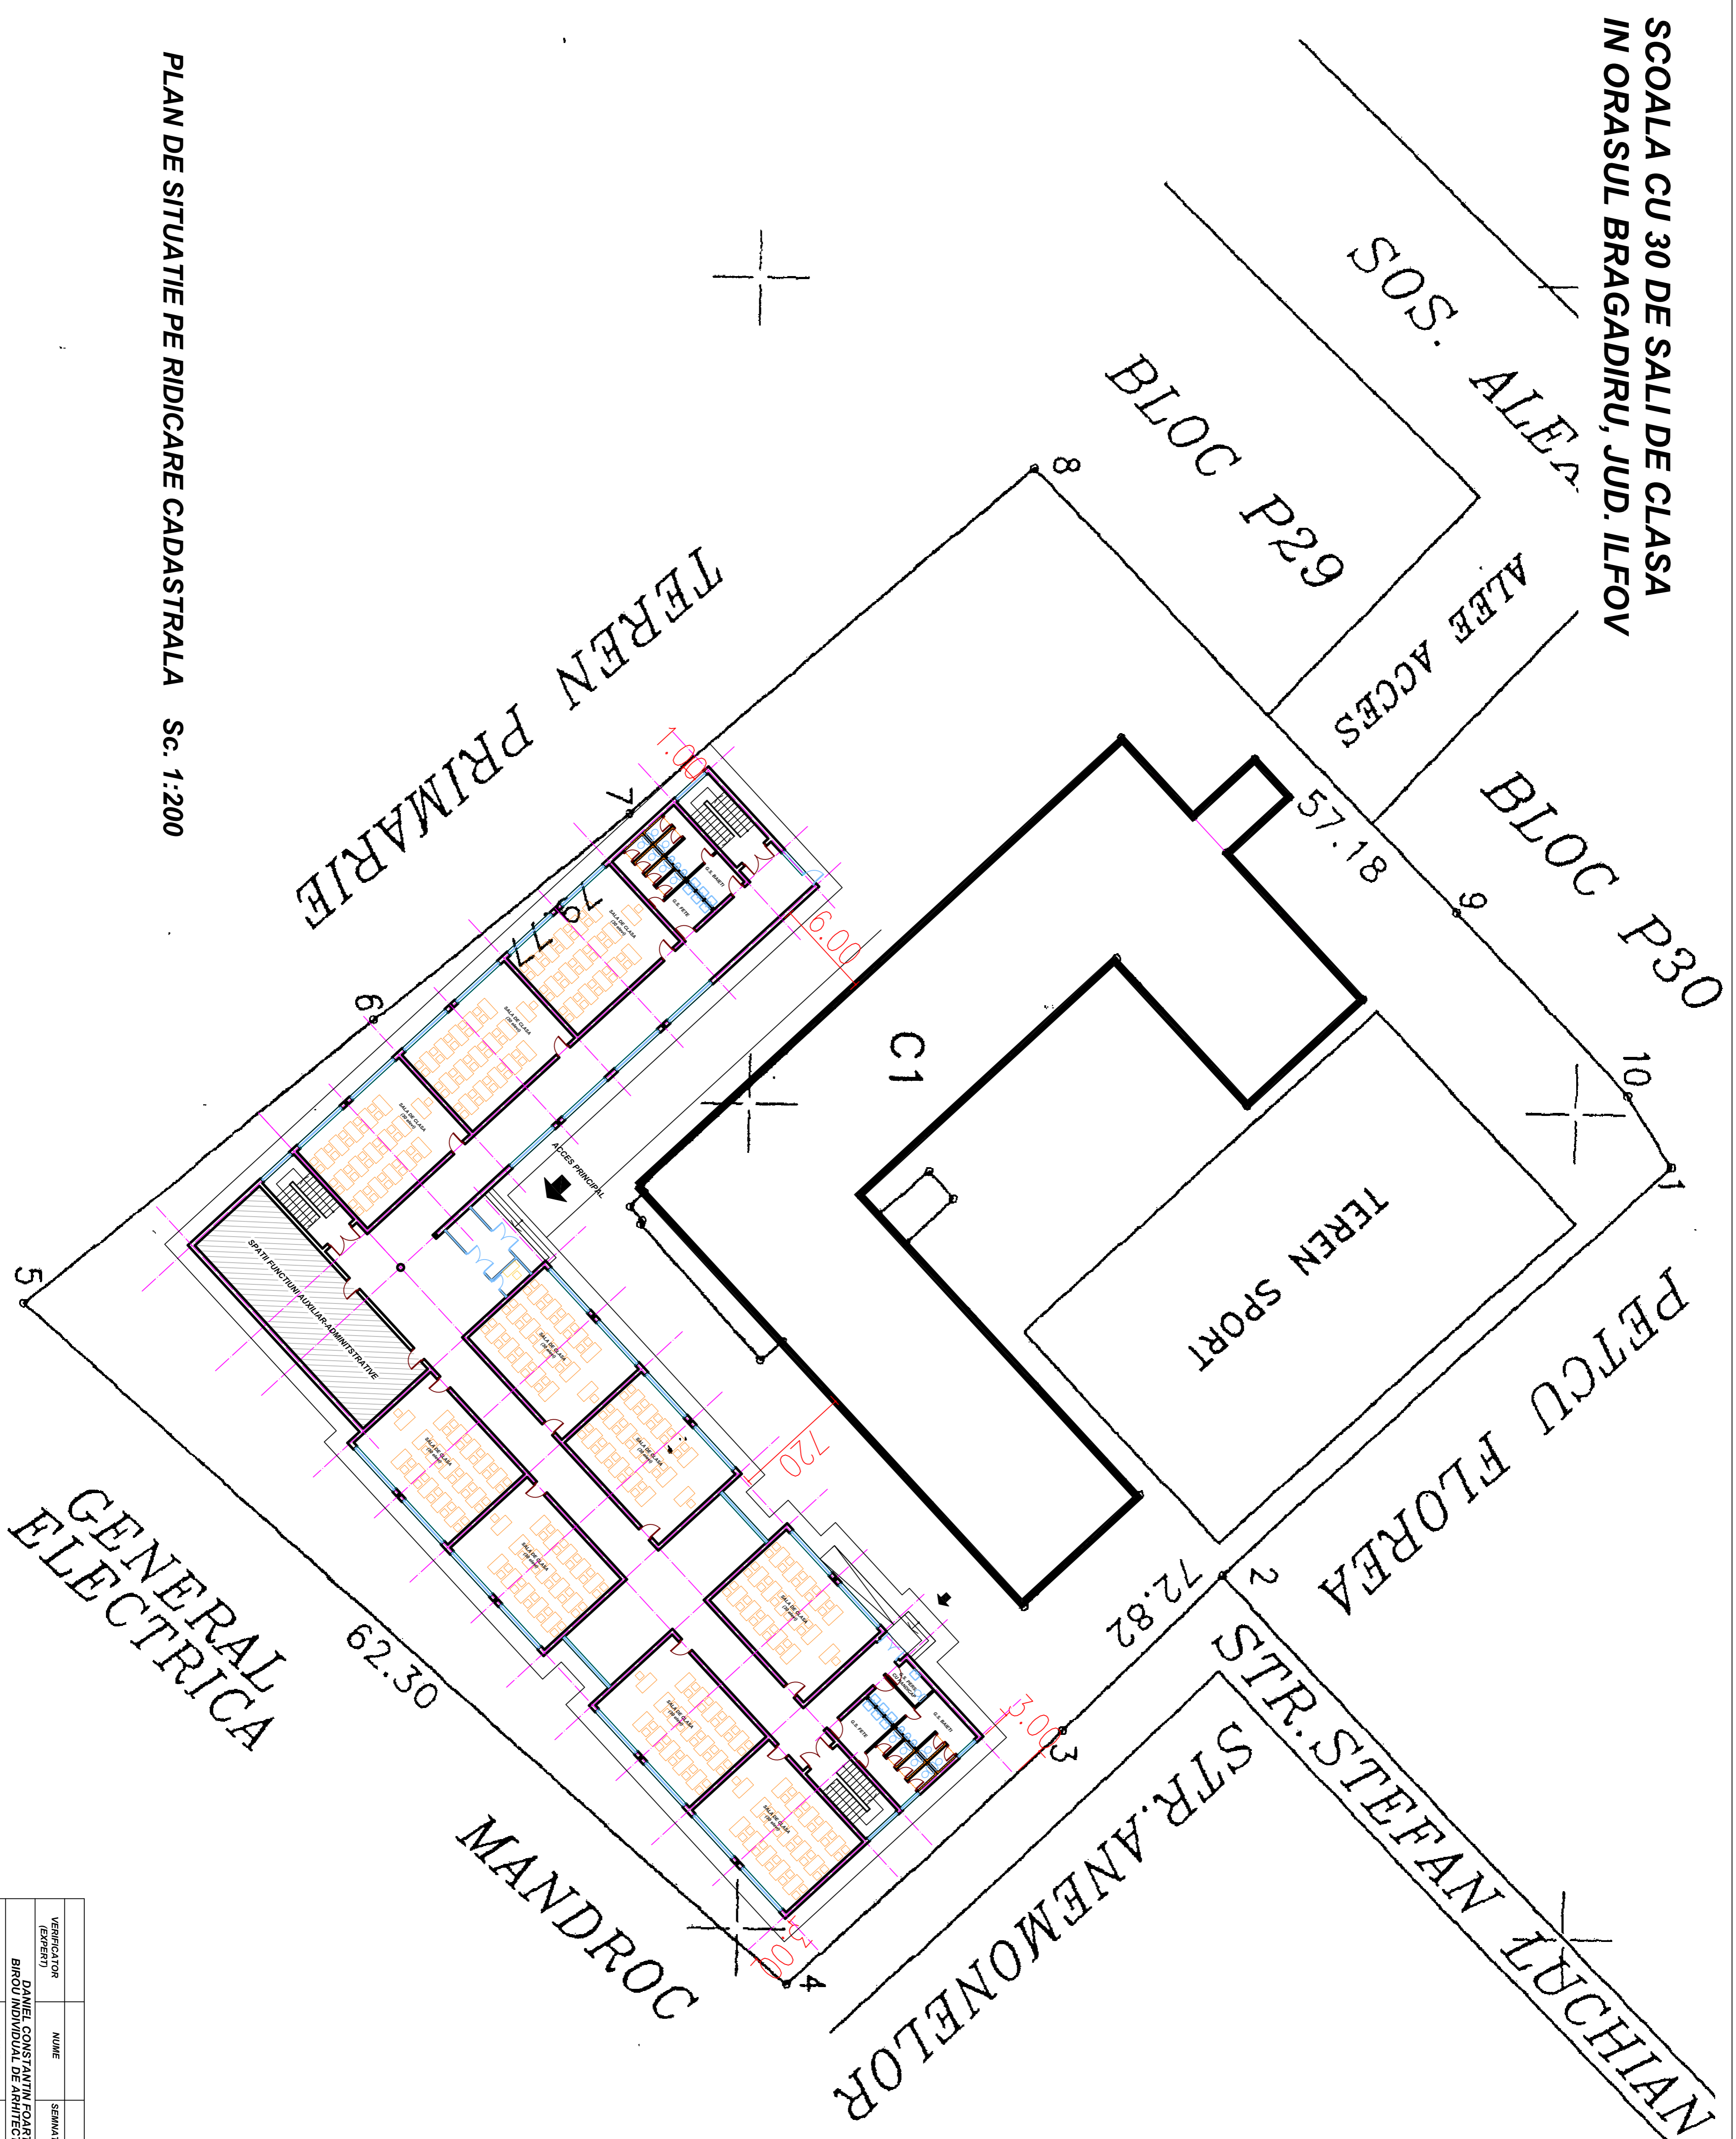

VERIFICATOR (EXPERT)	NUME	SEMANTURA	CENINTA	NR. DATA
VERIFICATOR	DANIEL CONSTANTIN FOARȚA			
PROIECTANT	ANDREI POPESCU			
DESEINAT	ANDREI POPESCU			
DATE	04.2013			
SPECIFICATIE SC 1:200 PLAN DE SITUATIE PE RIDICARE CADASTRALA				Nr. nr Sc Sf Adr